


PIANTA PIANO RIALZATO

1925





Scala : 1/100

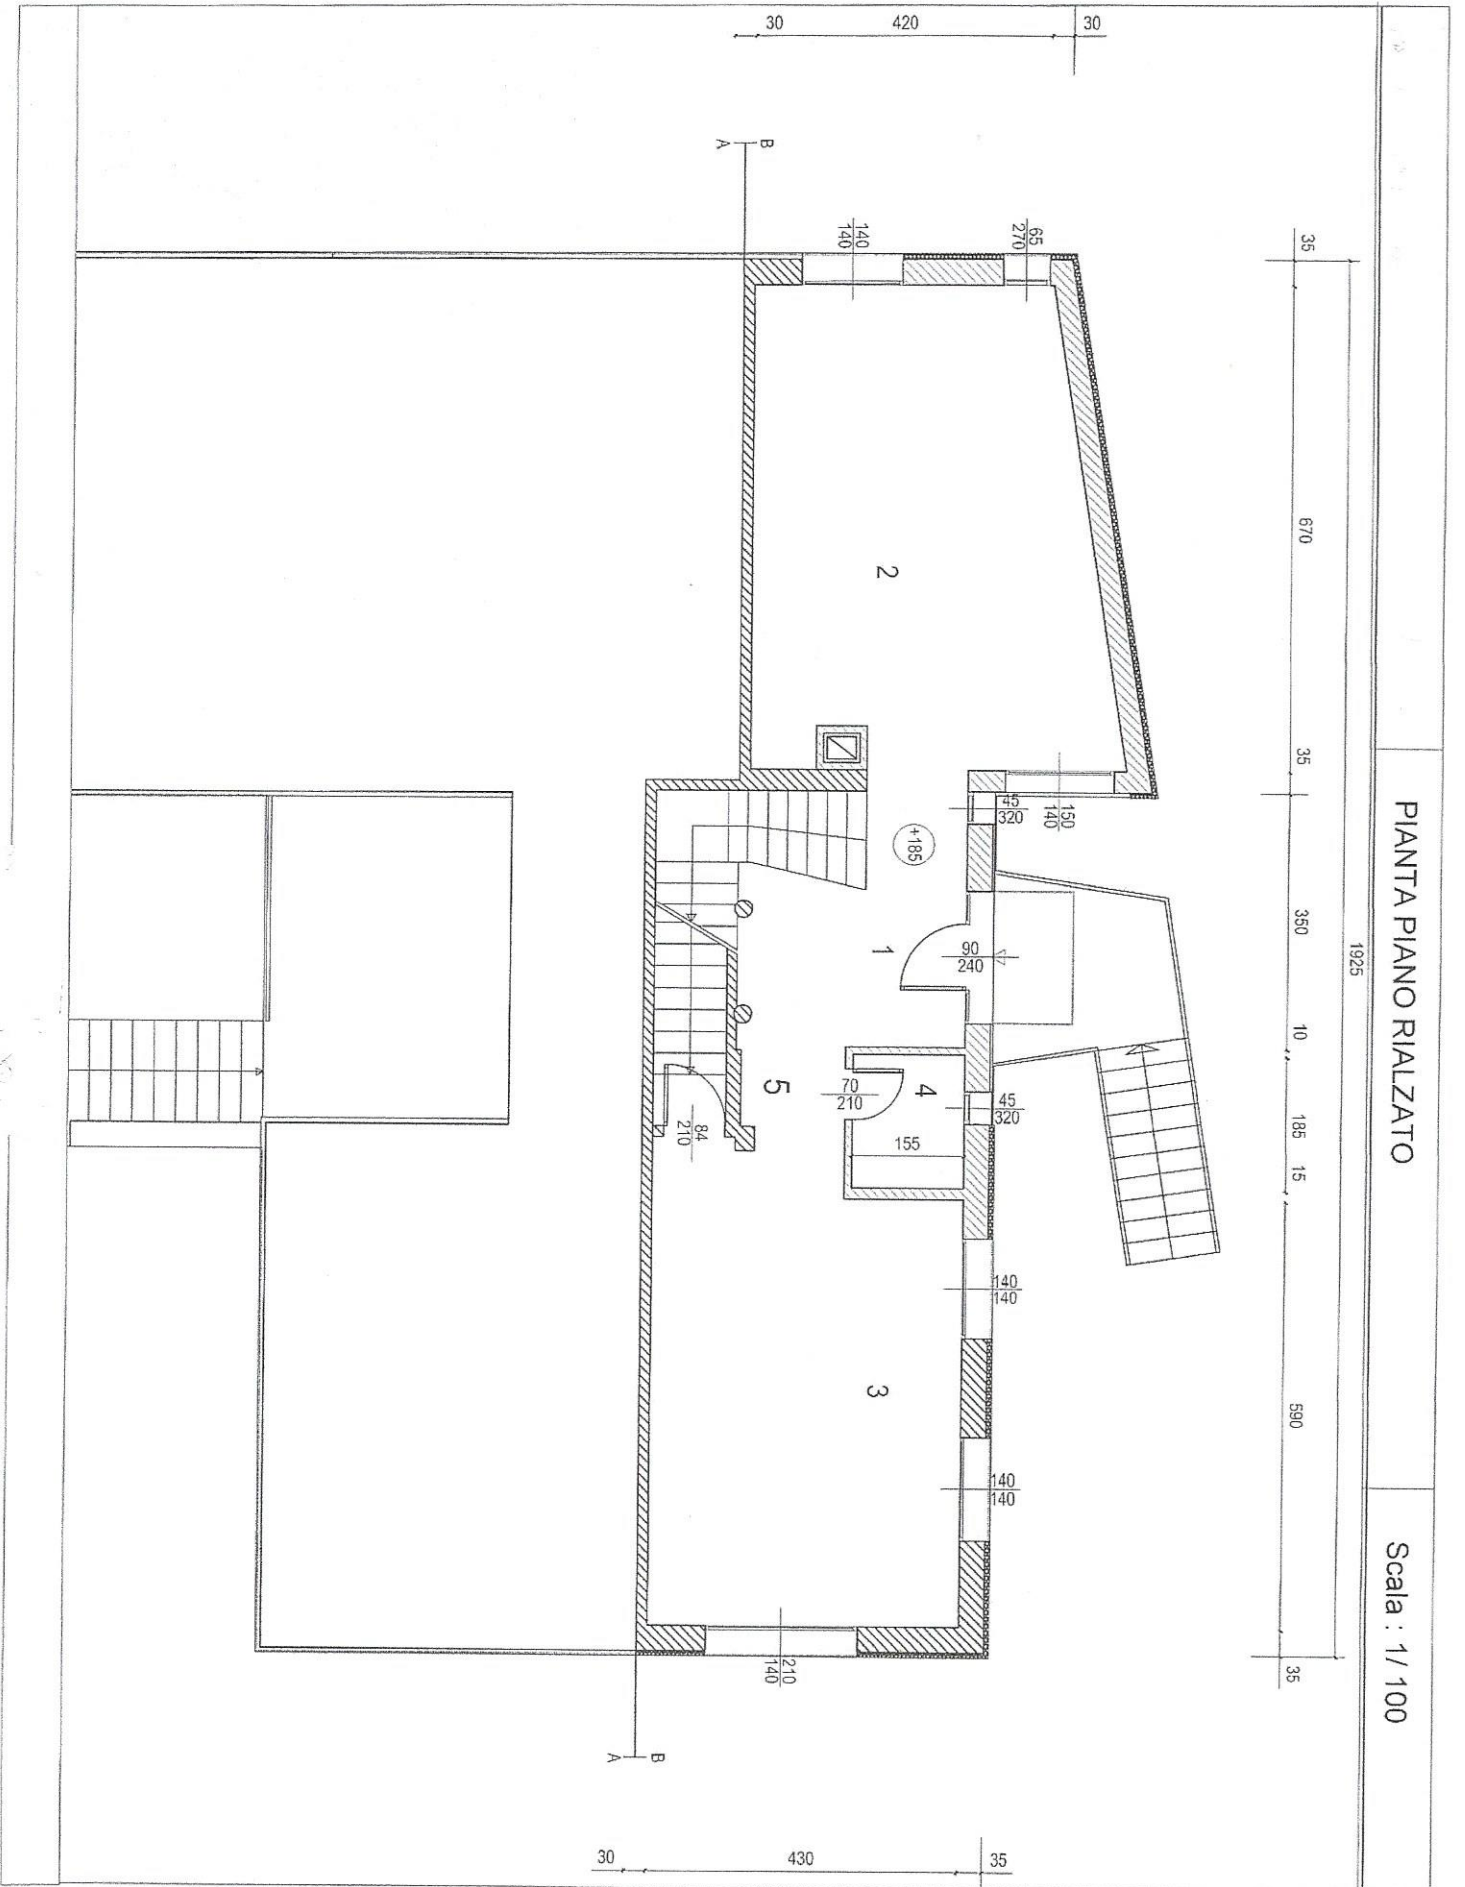

PIANTA PIANO PRIMO

1925

Scala : 1/100

 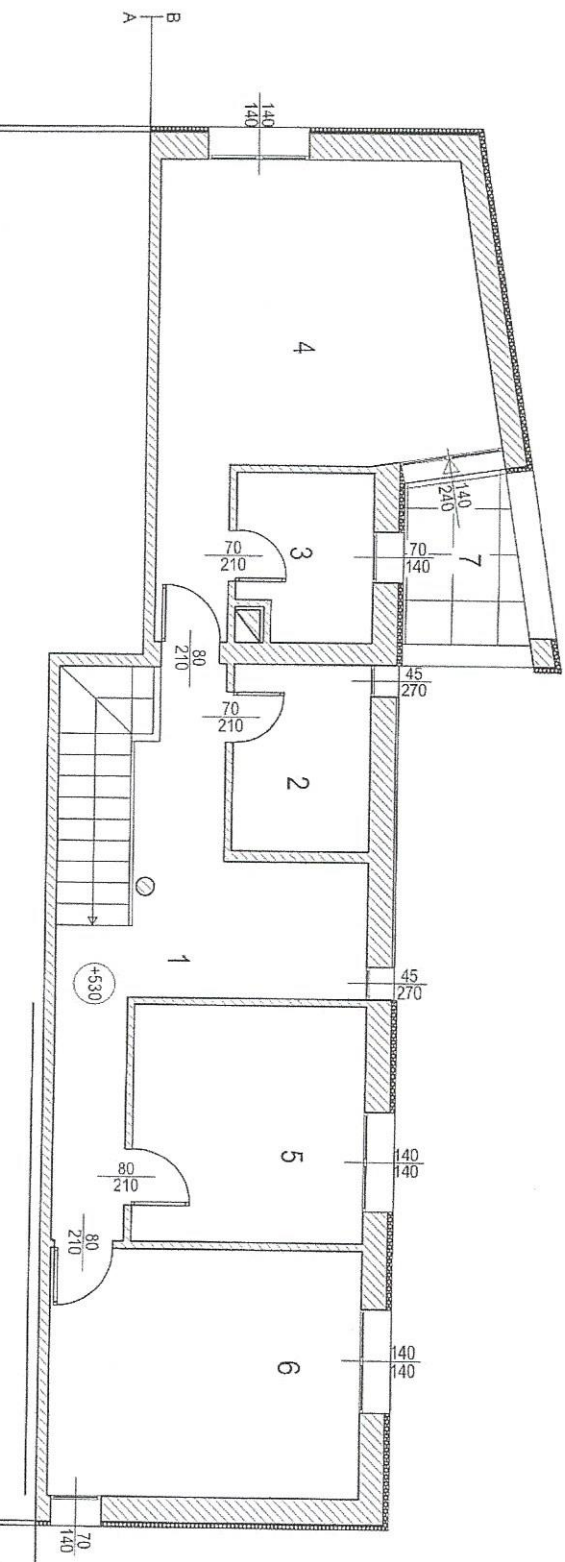  

430

PIANTA PIANO SEMINTERRATO

Scala : 1 / 100

1935

